


NOTE:
STRUCTURES NOT
SHOWN FOR CLARITY

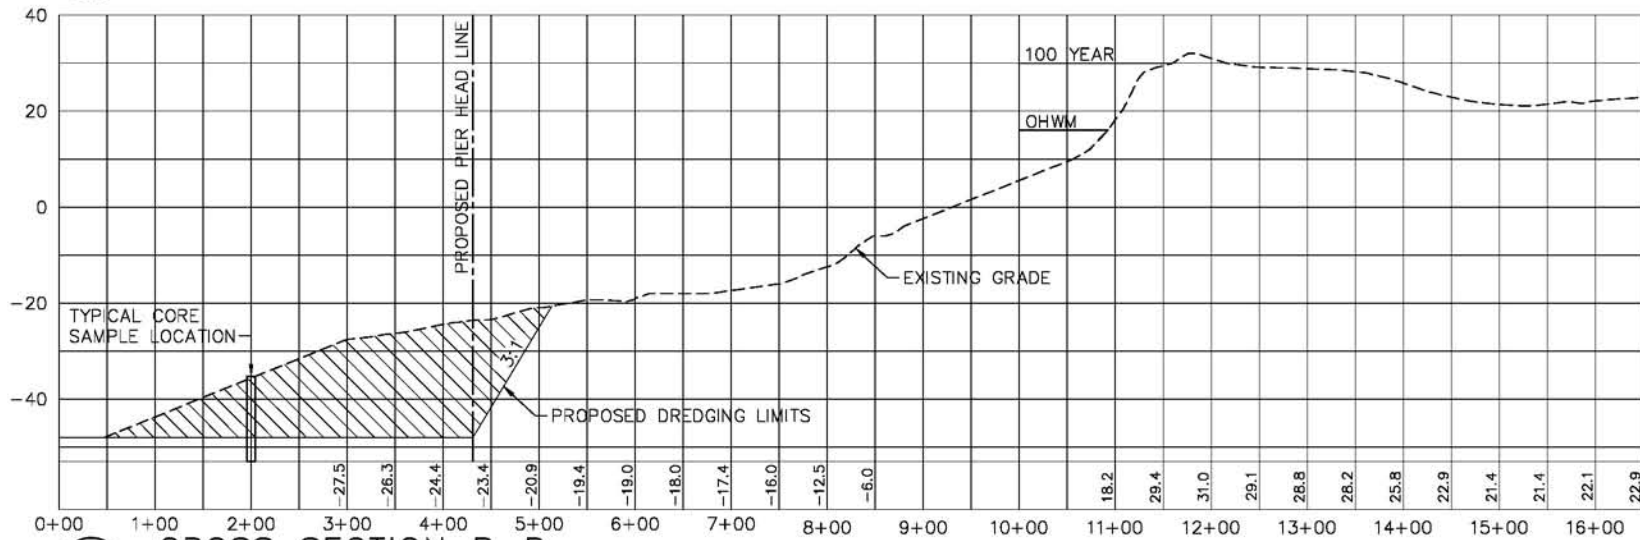

BERGER/ABAM
 ENGINEERS IN C.
 830 NE HOLLADAY ST, SUITE 140
 PORTLAND, OREGON
 97232-2107
 VOICE: (503)731-6041
 FAX: (503)731-8902

PORT OF VANCOUVER - COLUMBIA GATEWAY NEPA SUPPORT

FIGURE 1-4

AUTO DOCK DREDGING SECTIONS AND TYPICAL CORE SAMPLE LOCATION

DRAWN BY: T. NGUYEN
 DESIGNED BY: M. EDBERG
 CHECKED BY: M. EDBERG
 DATE: 09/02/2005
 SHEET: 4 OF 5